


Proj. przewiert, L=107m

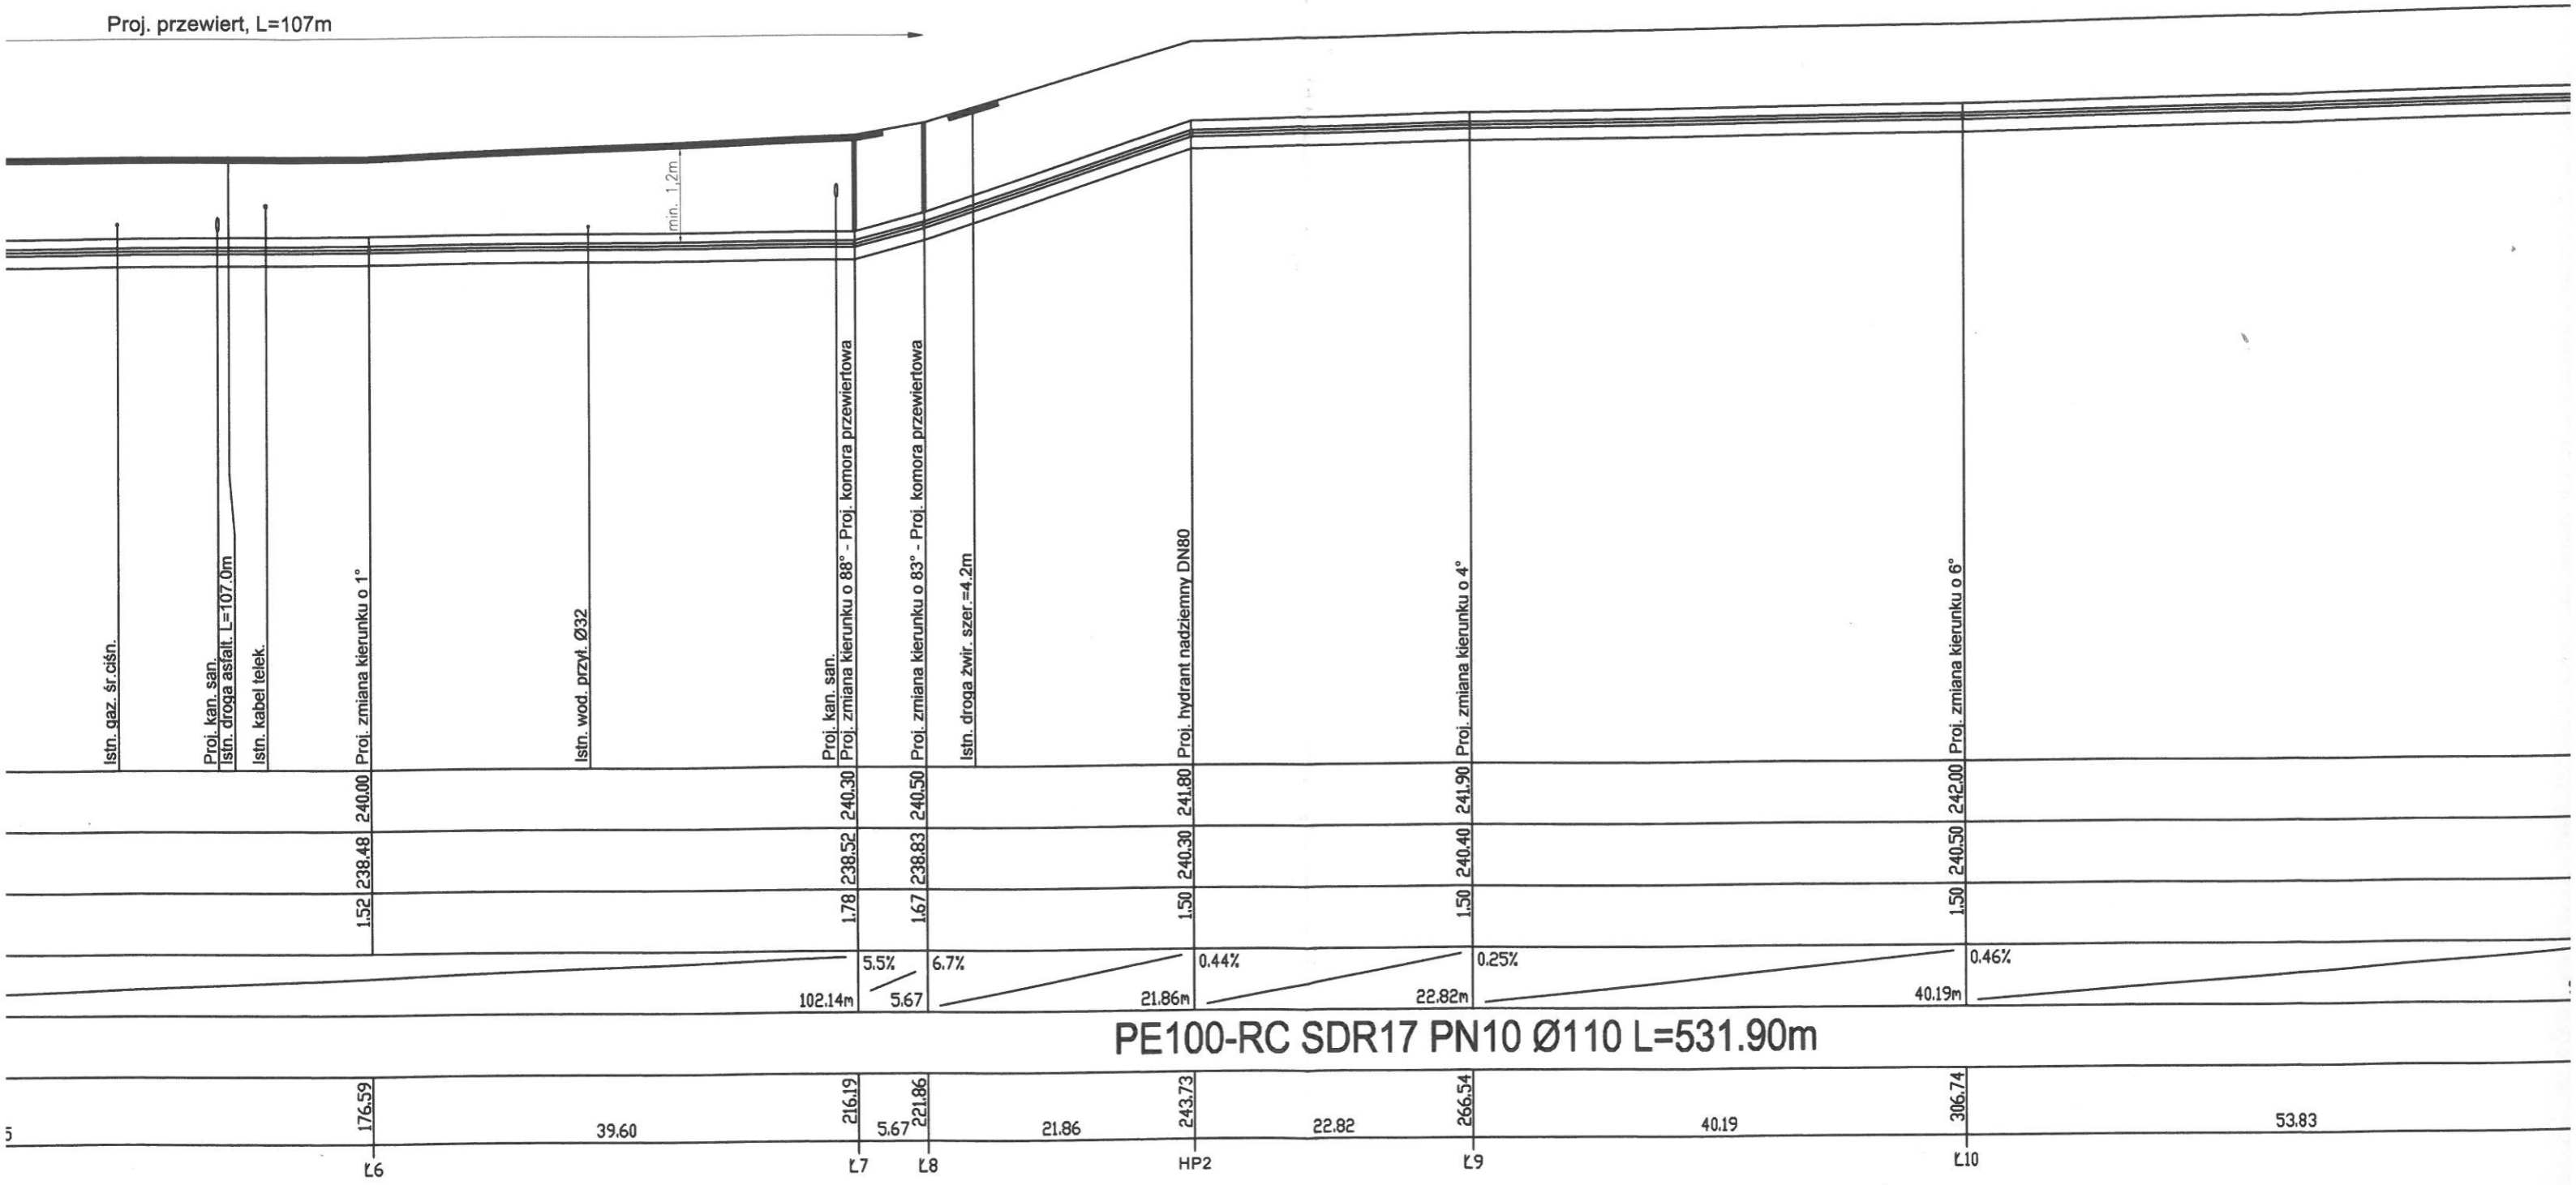

PE100-RC SDR17 PN10 Ø110 L=531.90m

176.59
L6

39.60

216.19
L7

5.67
221.86
L8

21.86

243.73
HP2

22.82

266.54
L9

40.19

306.74
L10

53.83

2

3